


DETAIL OF INTERMEDIATE FRAMING

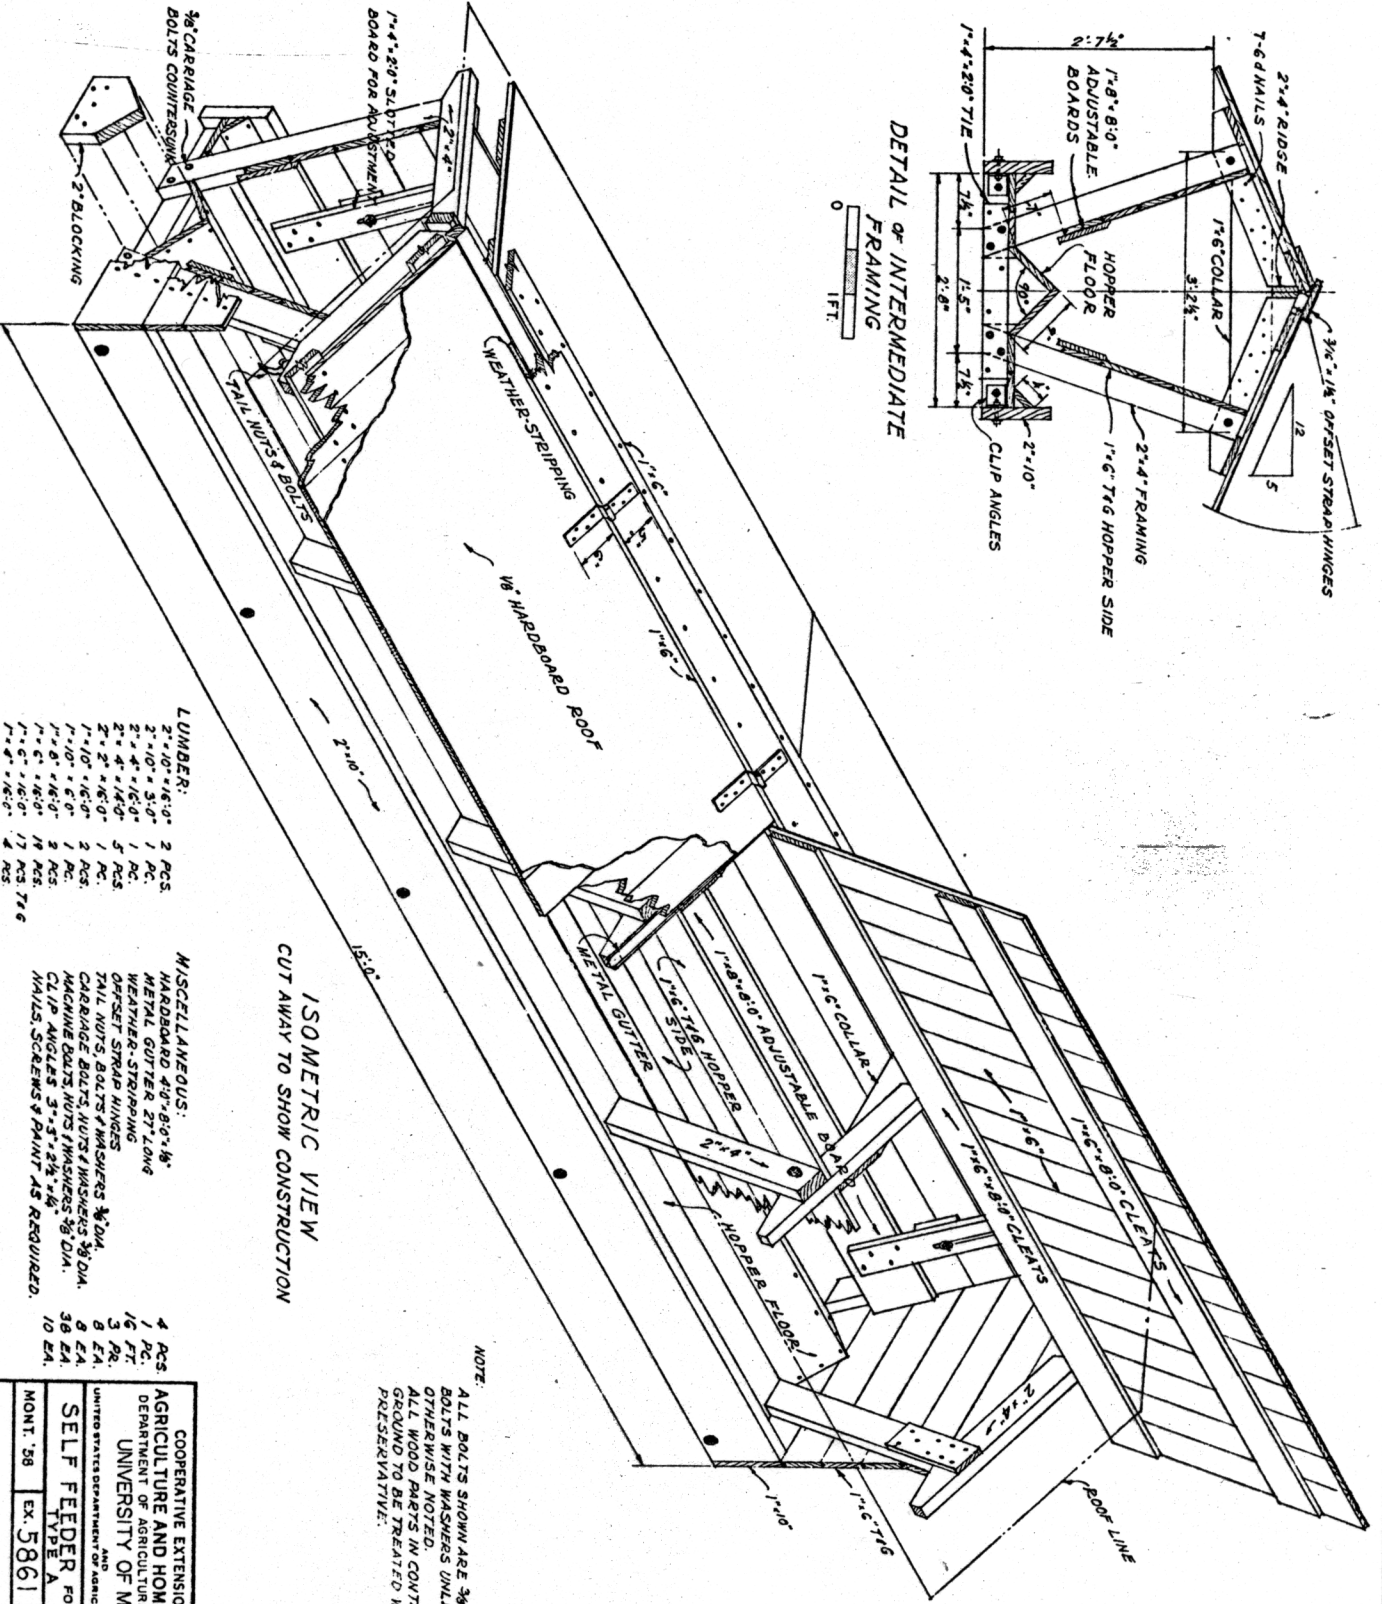

ISOMETRIC VIEW CUT AWAY TO SHOW CONSTRUCTION

- LUMBER:**
- 2x10x16-0' 2 PCS.
  - 2x10x8-0' 1 PC.
  - 2x4x16-0' 1 PC.
  - 2x4x16-0' 5 PCS.
  - 2x2x16-0' 1 PC.
  - 1x10x16-0' 2 PCS.
  - 1x10x6-0' 1 PC.
  - 1x8x16-0' 2 PCS.
  - 1x6x16-0' 19 PCS. 7x6
  - 1x4x16-0' 4 PCS.

- MISCELLANEOUS:**
- HARDBOARD 4/8x8-0x16'
  - METAL GUTTER 27' LONG
  - WEATHER-STRIPPING
  - OFFSET STRAP HINGES
  - TAIL NUTS, BOLTS & WASHERS 3/8" DIA.
  - CARRIAGE BOLTS, NUTS & WASHERS 3/8" DIA.
  - MACHINE BOLTS, NUTS & WASHERS 3/8" DIA.
  - CLIP ANGLES 3x5x2 1/2x1/8"
  - MAILS, SCREWS & PAINT AS REQUIRED.

NOTE:  
ALL BOLTS SHOWN ARE 3/8" MACHINE BOLTS WITH WASHERS UNLESS OTHERWISE NOTED.  
ALL WOOD PARTS IN CONTACT WITH GROUND TO BE TREATED WITH A PRESERVATIVE.